

AREA OF DEVELOPMENT

WATER SUPPLY (PALAJ) IMPROVEMENT

NEW ROAD

GOVT PROPOSED MEDICAL CENTRE

FORT RENOVATION

TOWN CENTRE DEVELOPMENT AREA


to Al Ain

to airfield



BURAIMI OASIS - OMAN
SUD DEVELOPMENT

PLAN OF OASIS
DEVELOPMENT AREAS
ALLAN CAIN
JOHN NORTON

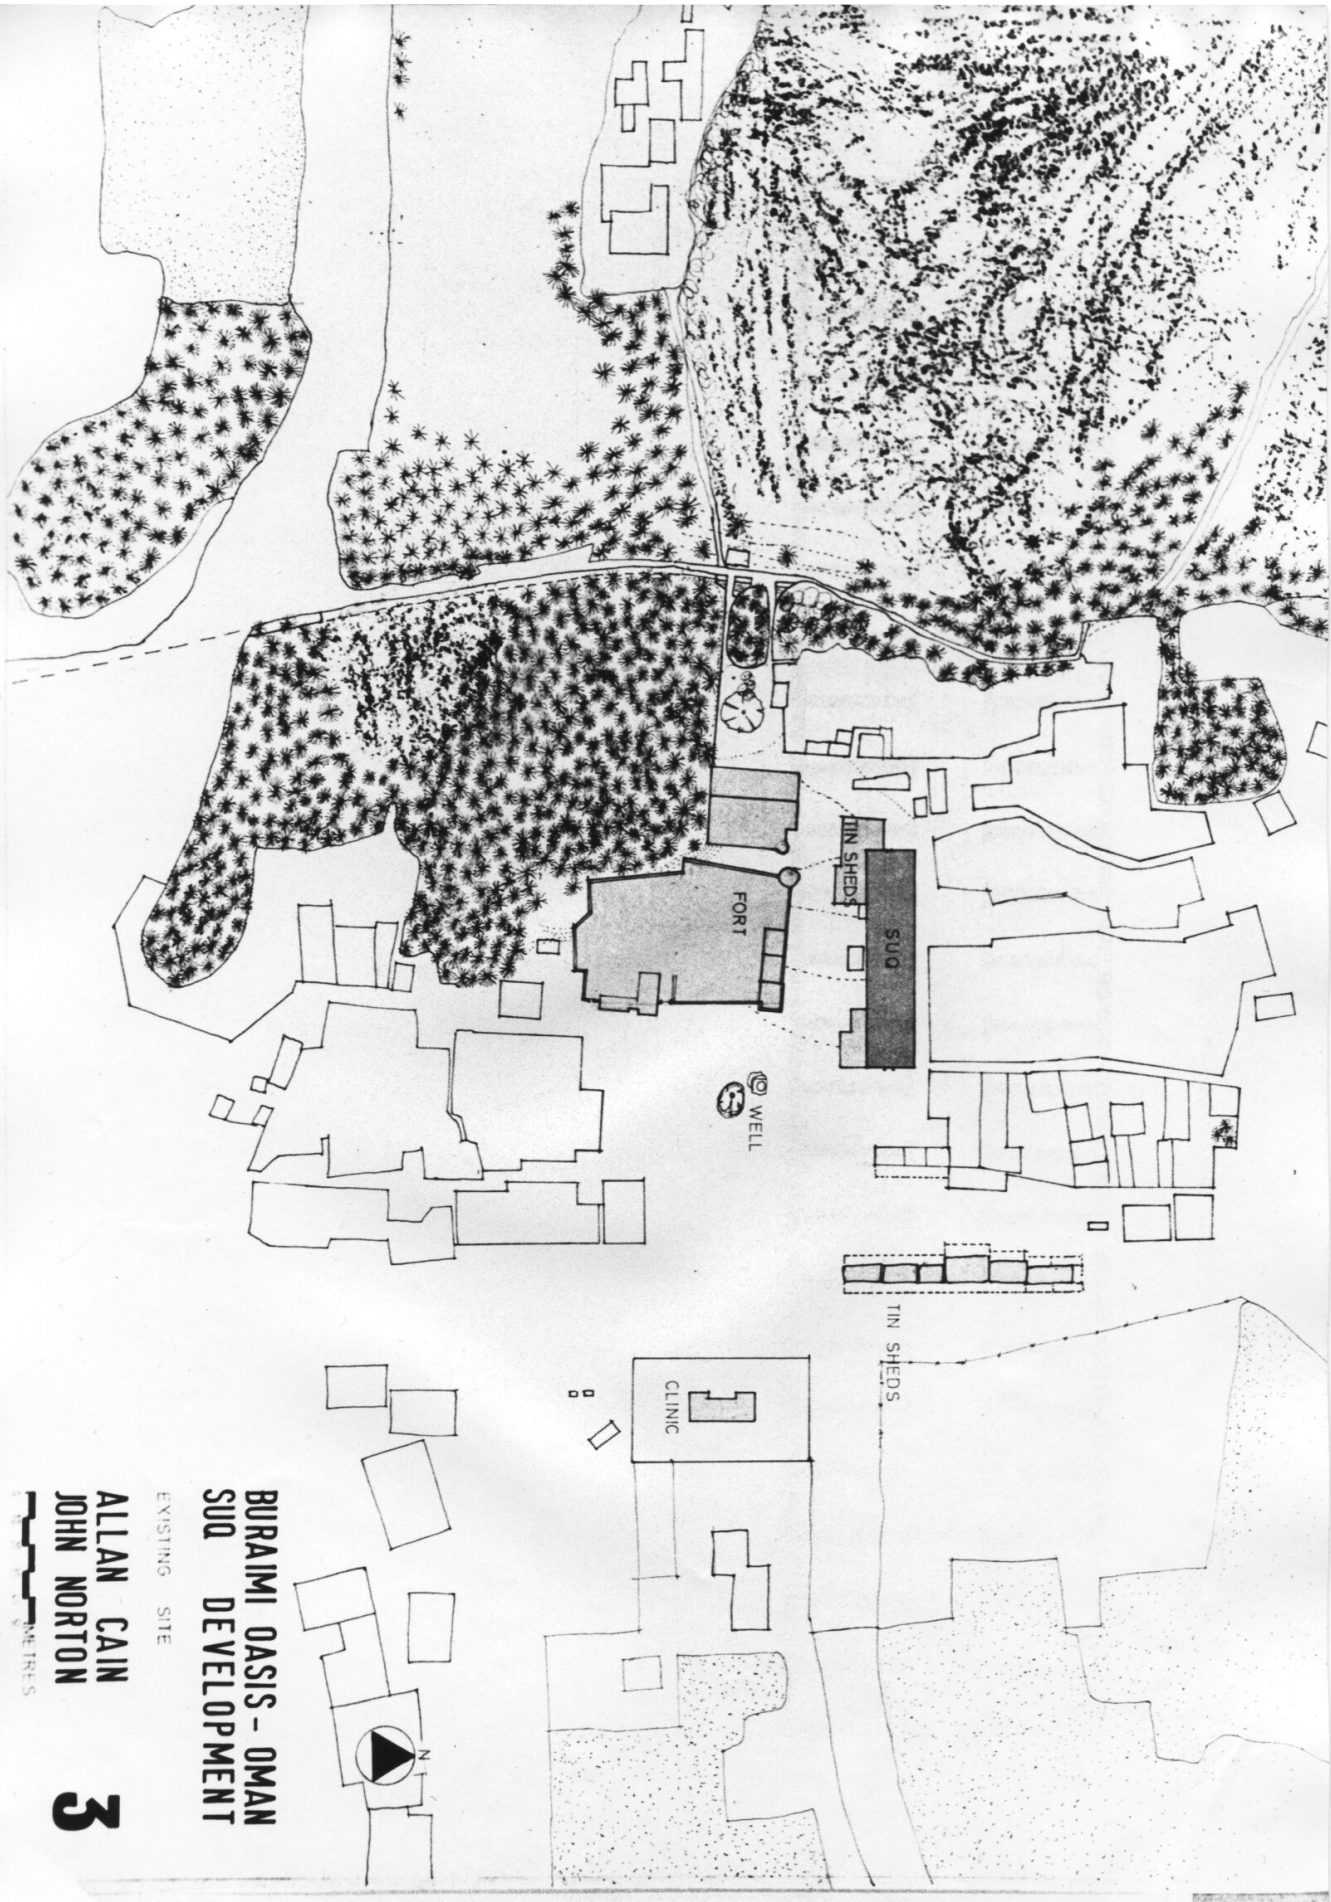







**BURAIMI OASIS - OMAN
SUD DEVELOPMENT**

EXISTING SITE

**ALLAN CAIN
JOHN NORTON**

METRES

3

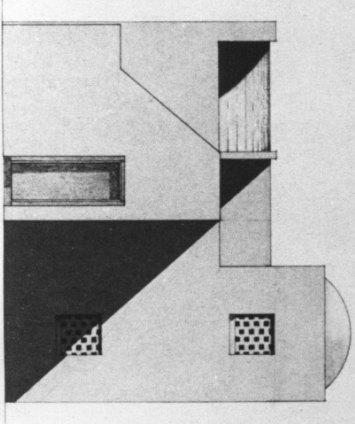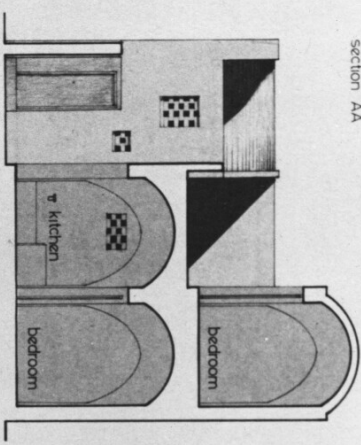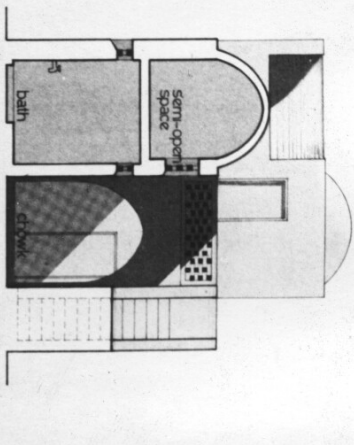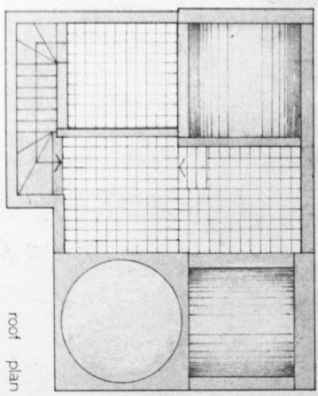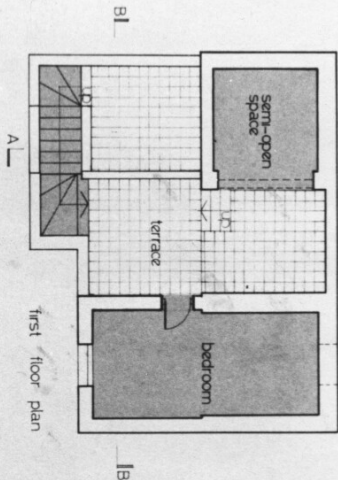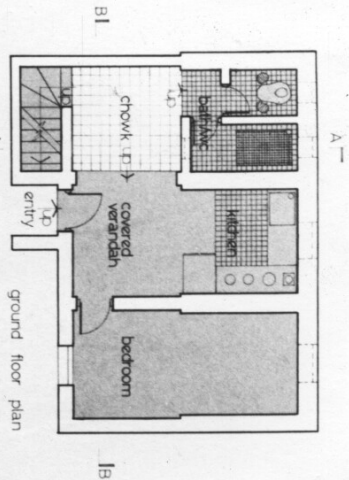


COST BREAKDOWN OF MATERIALS & LABOUR		Rs. (Rupees)
A	FOUNDATIONS & FLOORING	Rs. 2281
B	WALLS - RED BRICK	Rs. 3000
C	ROOFING VAULTS & DOMES	Rs. 1946
D	FINISHES & FIXTURES	Rs. 2835
E	5% CONTINGENCY	Rs. 513
TOTAL COST		Rs. 10,715

Detailed cost breakdown in separate report

**TWO ROOM UNIT
PLANS, SECTIONS
LOW COST
HOUSING
COMPETITION
HOT
DRY**




HOUSING

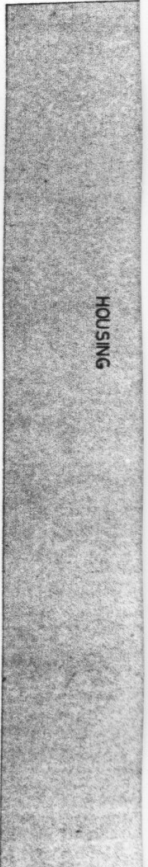

HOUSING

WALL IN BAD CONDITION

ROOF COLLAPSE


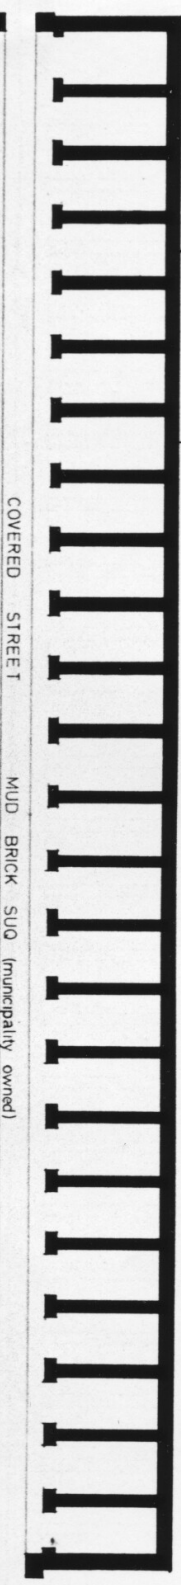


COVERED STREET MUD BRICK SUQ (municipality owned)


SACKS STORED

DRY GOODS

old men sit here

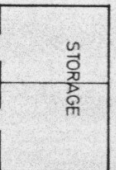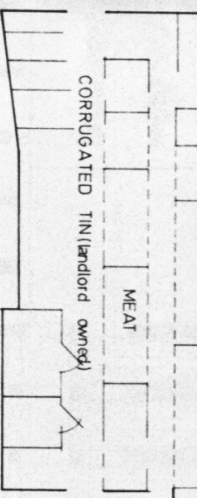

BASE OF WALL ERODED

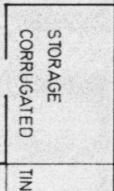

BARBER

area liable to flood

Straw Animals tethered

BASE OF WALL ERODED


MOSQUE

FORT

BURAIMI OASIS - OMAN
SUQ DEVELOPMENT
SURVEY OF EXISTING SUQ



ALLAN CAIN
JOHN NORTON



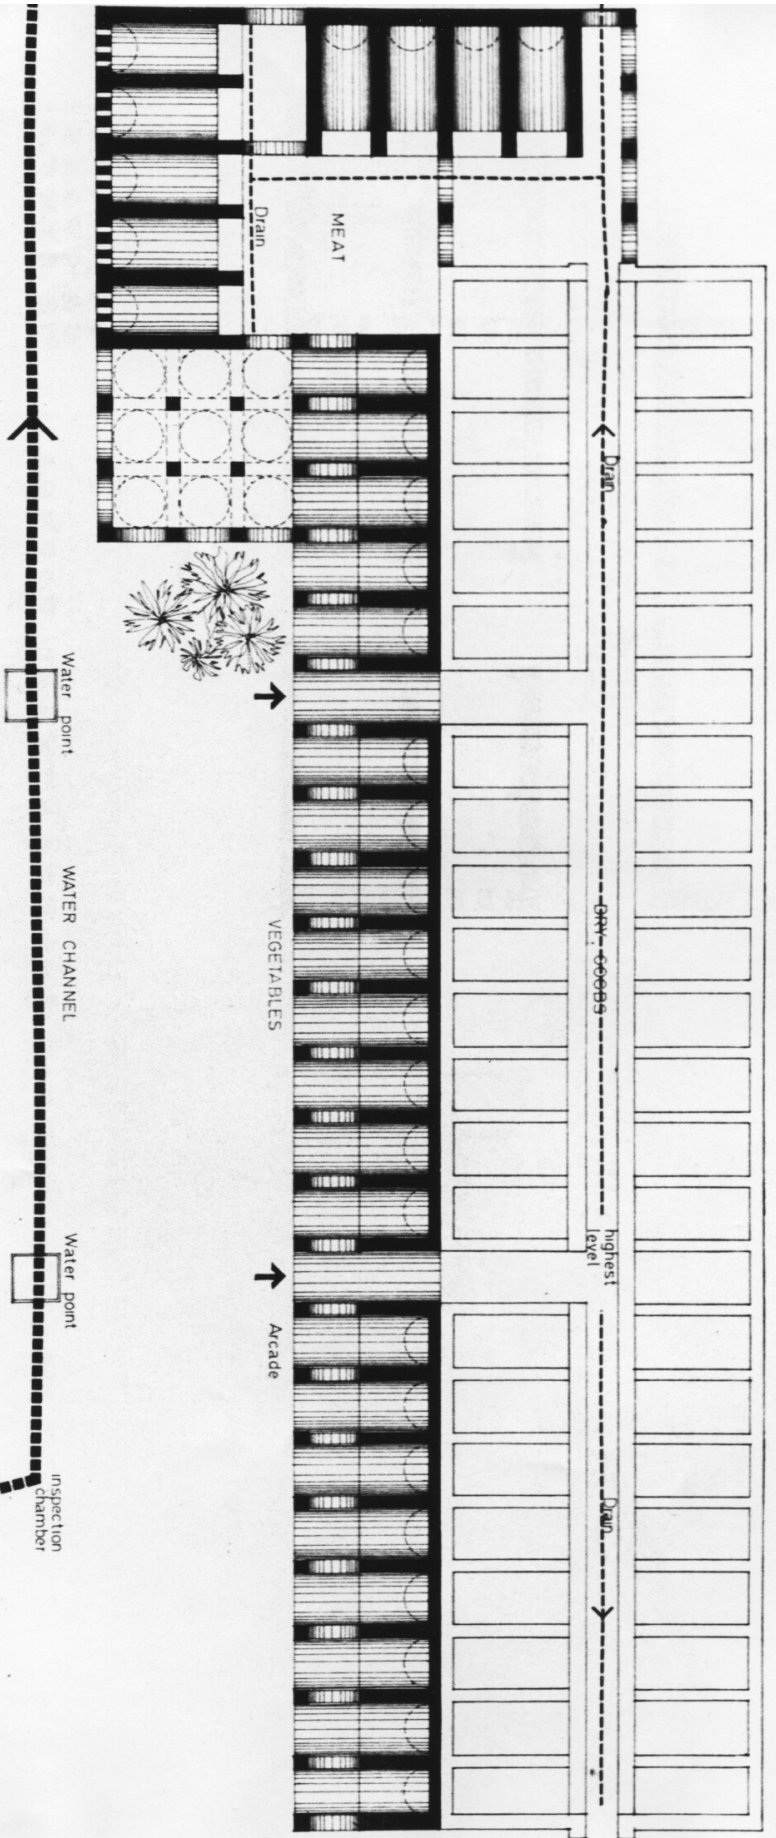

FORT



BURAIMI OASIS - OMAN
SUD DEVELOPMENT
 PLAN OF PHASE ONE EXTENSION
 TO EXISTING SUD
 MUD BRICK
ALLAN CAIN
JOHN NORTON
 ARCHITECTS
5

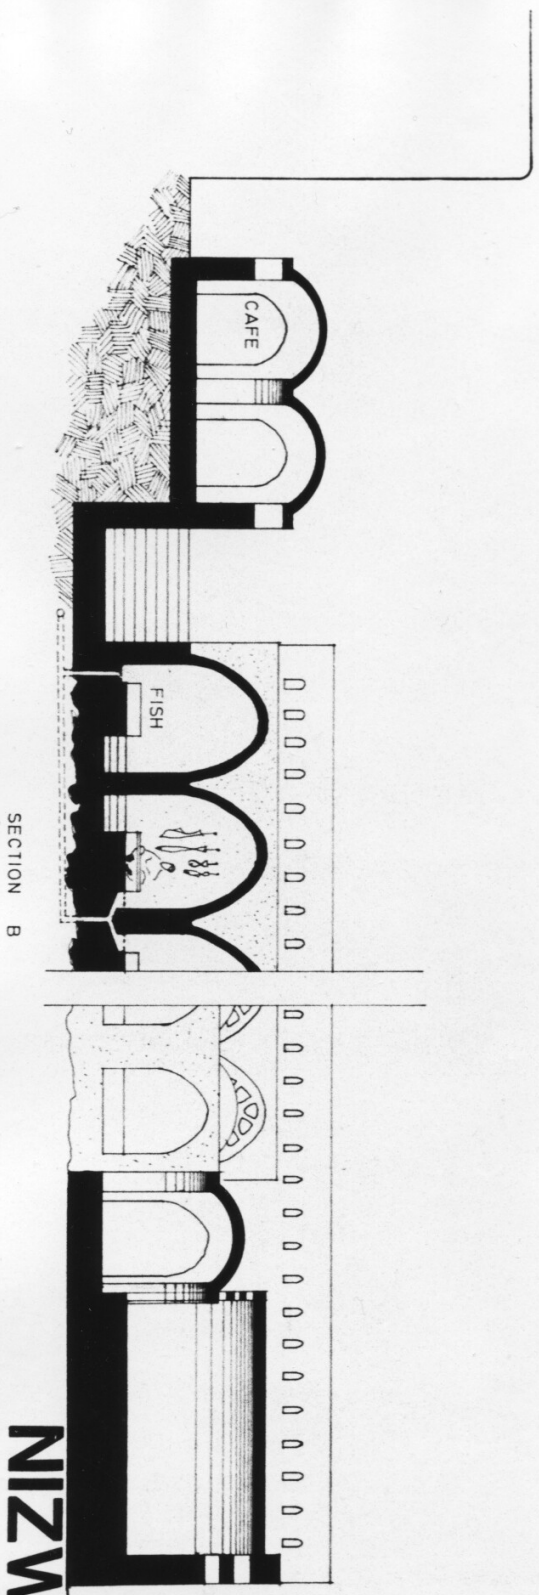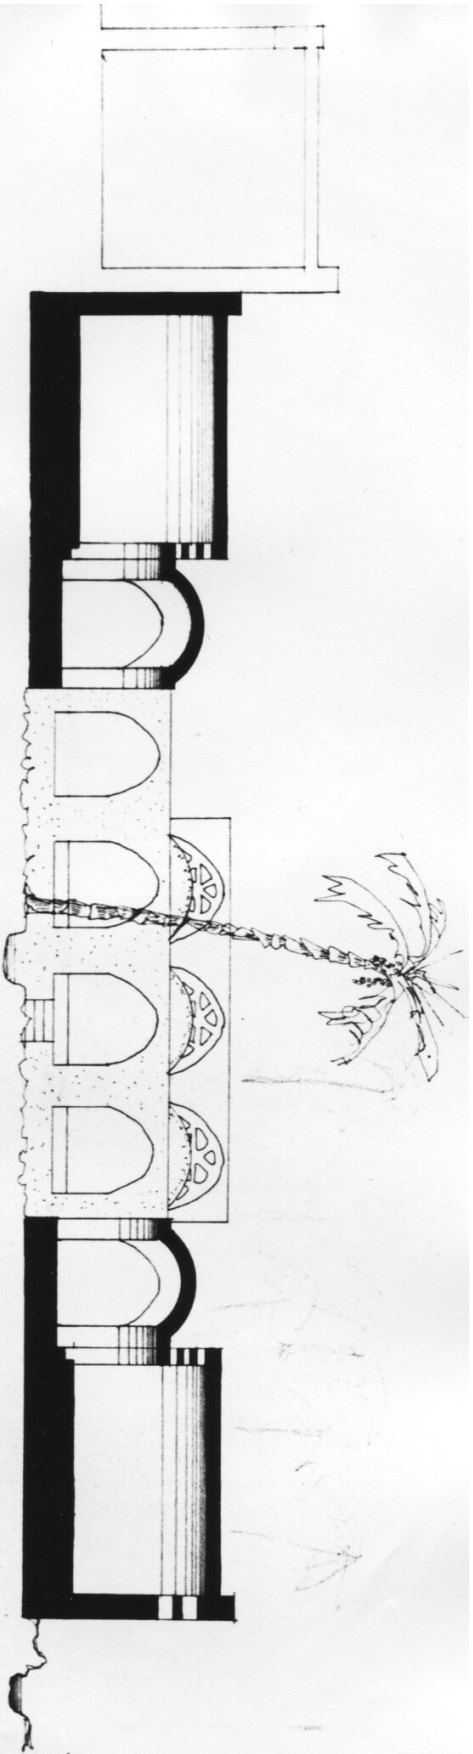


NIZWA - OMAN
 SUQ
 SECTIONS THROUGH PROPOSED
 NEW SUQ

ALLAN CAIN
JOHN NORTON


METRES

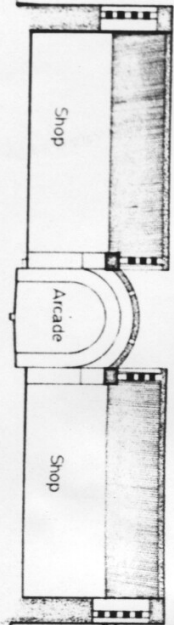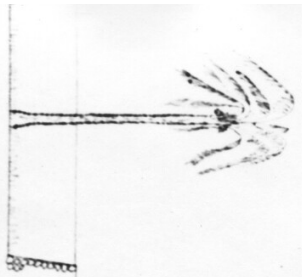

SECTION A-A

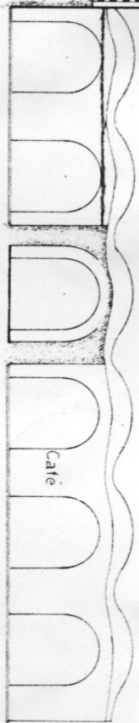

SECTION B-B

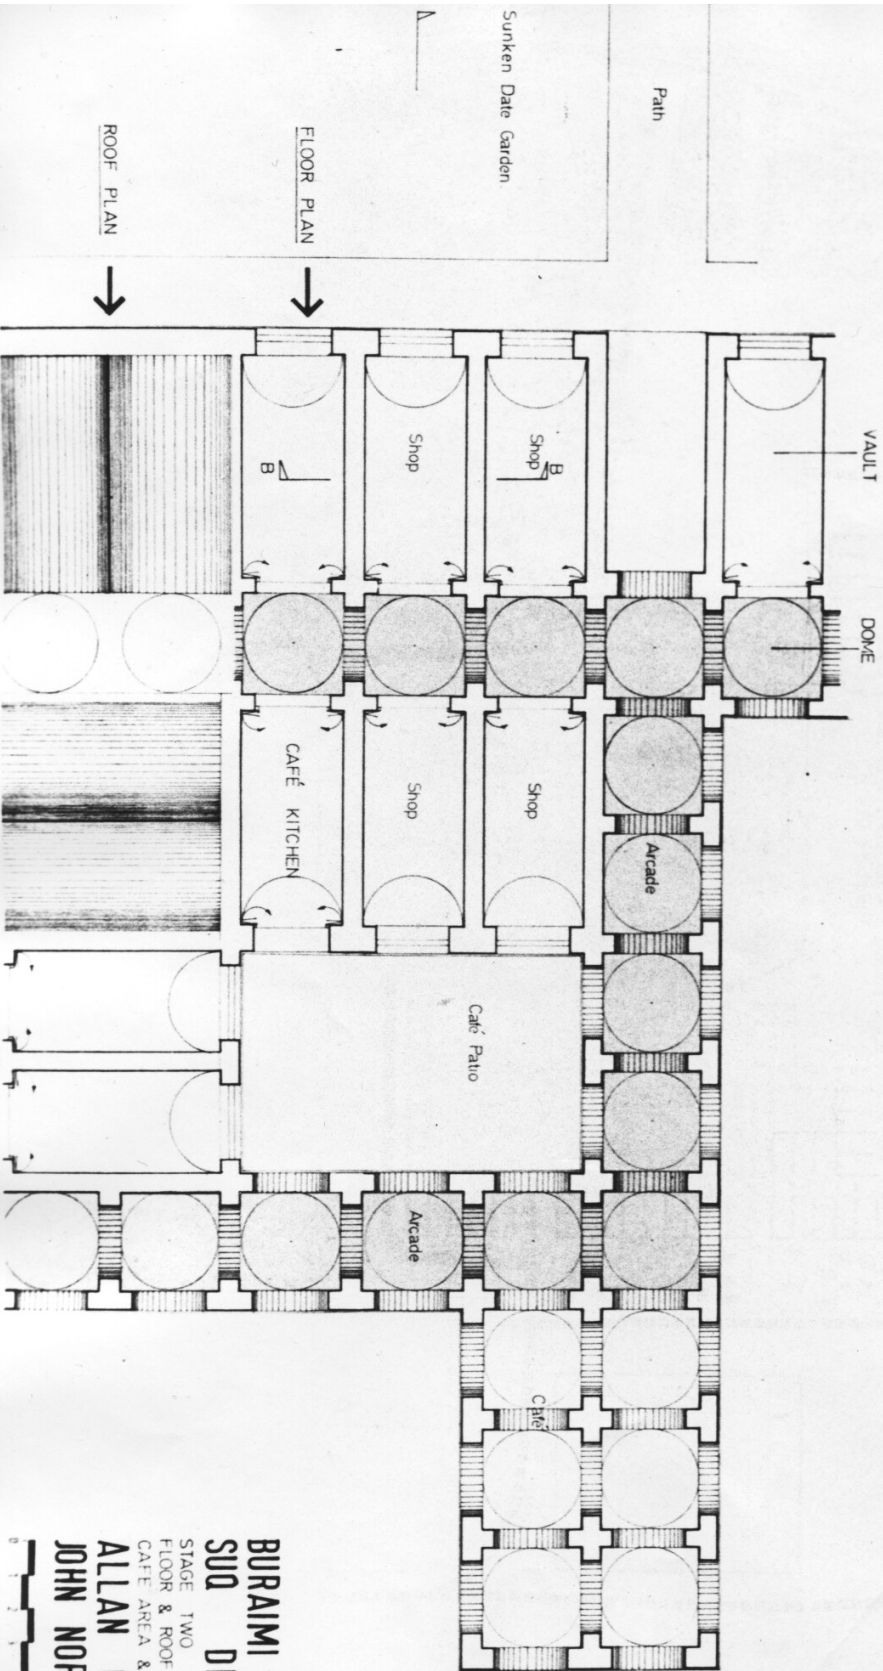


ROOF PLAN

FLOOR PLAN




BURAIMI OASIS - OMAN
SUD DEVELOPMENT
 STAGE TWO
 FLOOR & ROOF PLAN, SECTIONS,
 CAFE AREA & SHOPS
ALLAN CAIN
JOHN NORTON



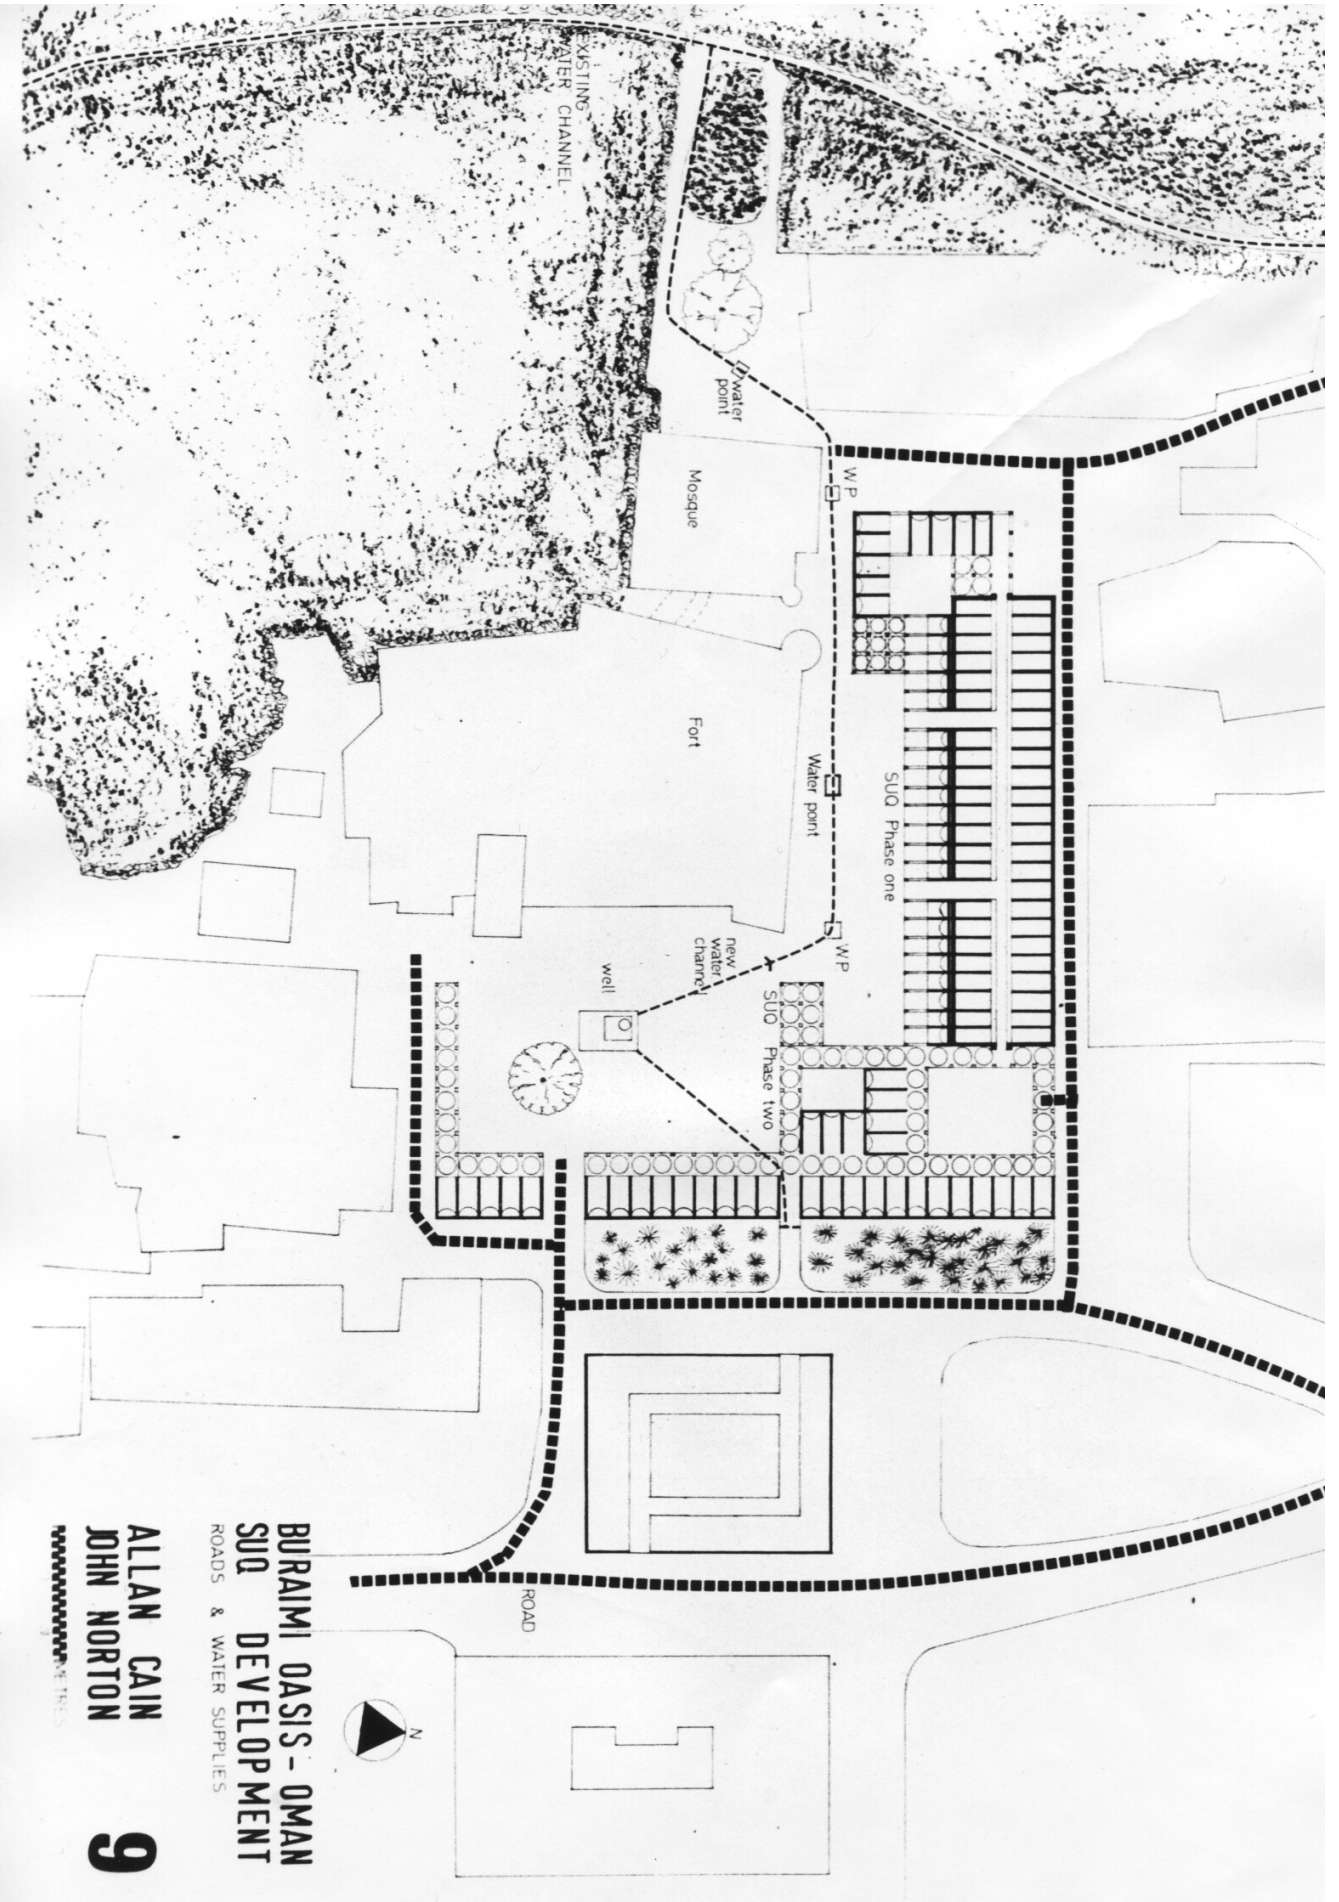


BURAIMI OASIS - OMAN
SUQ DEVELOPMENT
 ROADS & WATER SUPPLIES


ALLAN CAIN
JOHN NORTON

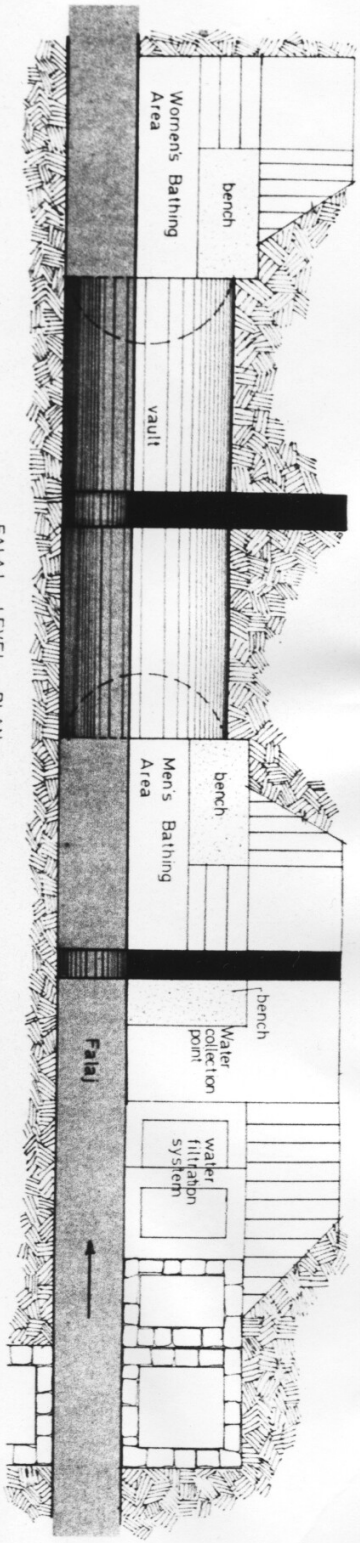

FALAJ LEVEL PLAN

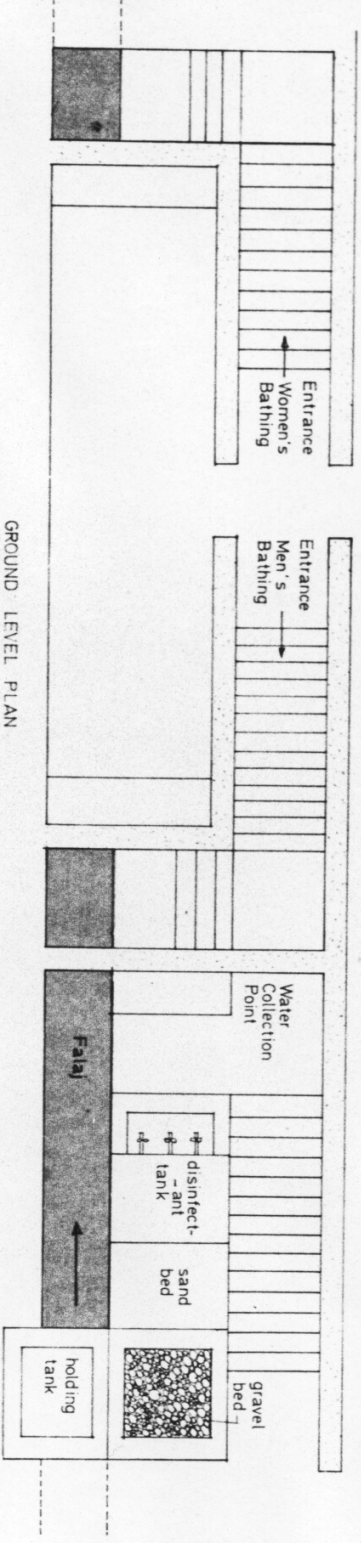

GROUND LEVEL PLAN

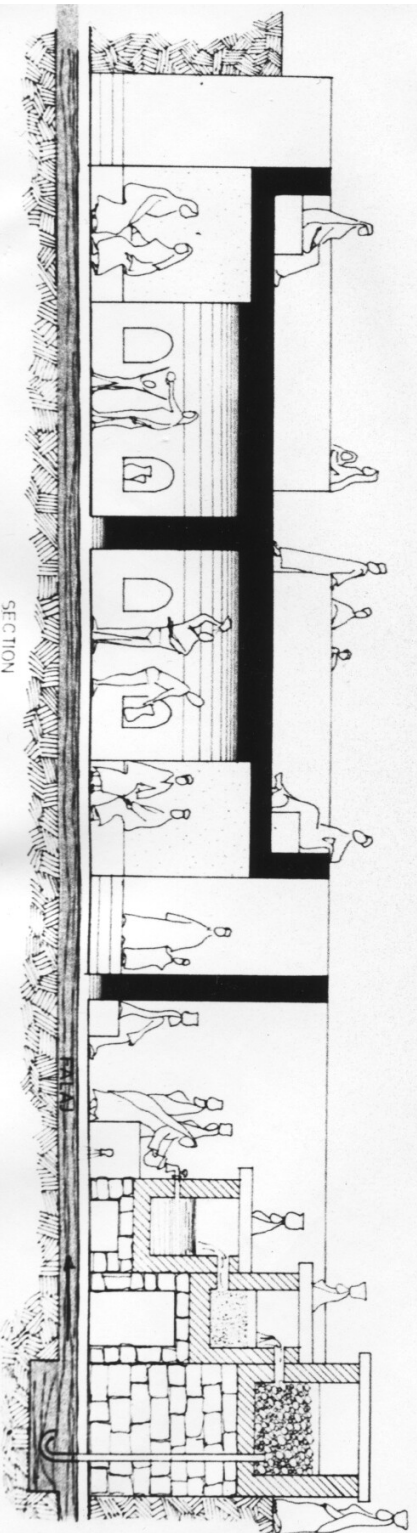

* FALAJ - Underground water channel

BURAIMI OASIS - OMAN
SUD DEVELOPMENT
 FALAJ IMPROVEMENTS
 WATER PURIFICATION & BATHING
ALLAN CAIN
JOHN NORTON
10